





ECC House
Block number = 04
STONE
First Floor
G.E.A. = 42.14
G.L.A. = 47.71
T.F.A. = 41.38
N.I.A. =

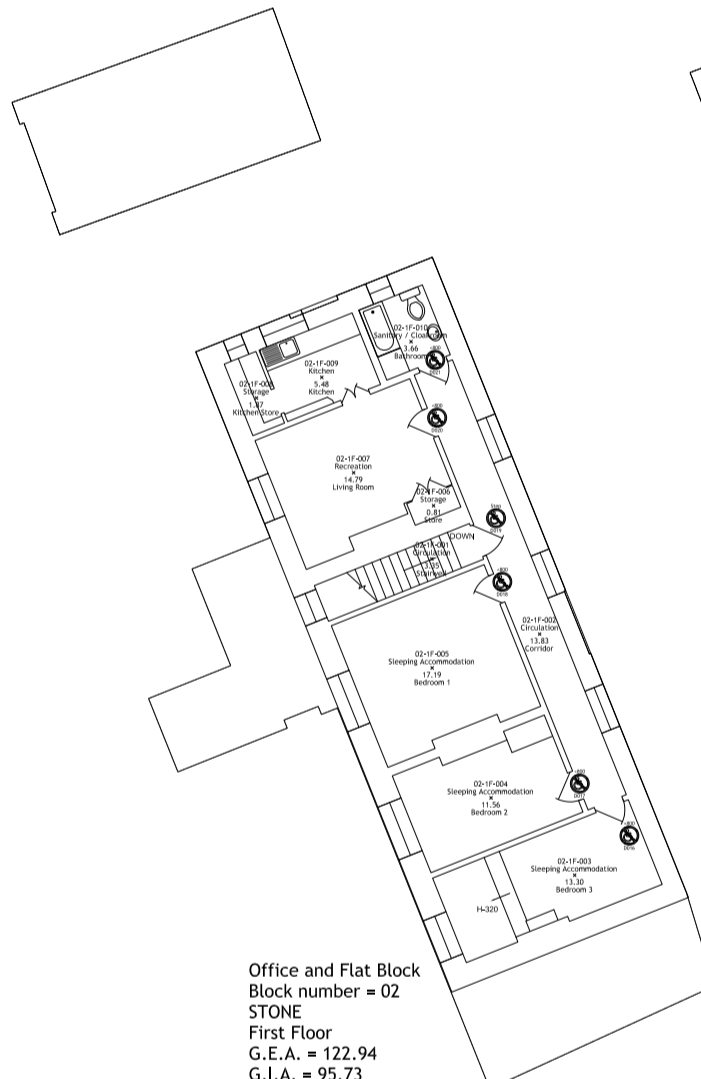

Office and Flat Block
Block number = 02
STONE
First Floor
G.E.A. = 52.94
G.L.A. = 59.71
T.F.A. = 55.94
N.I.A. =

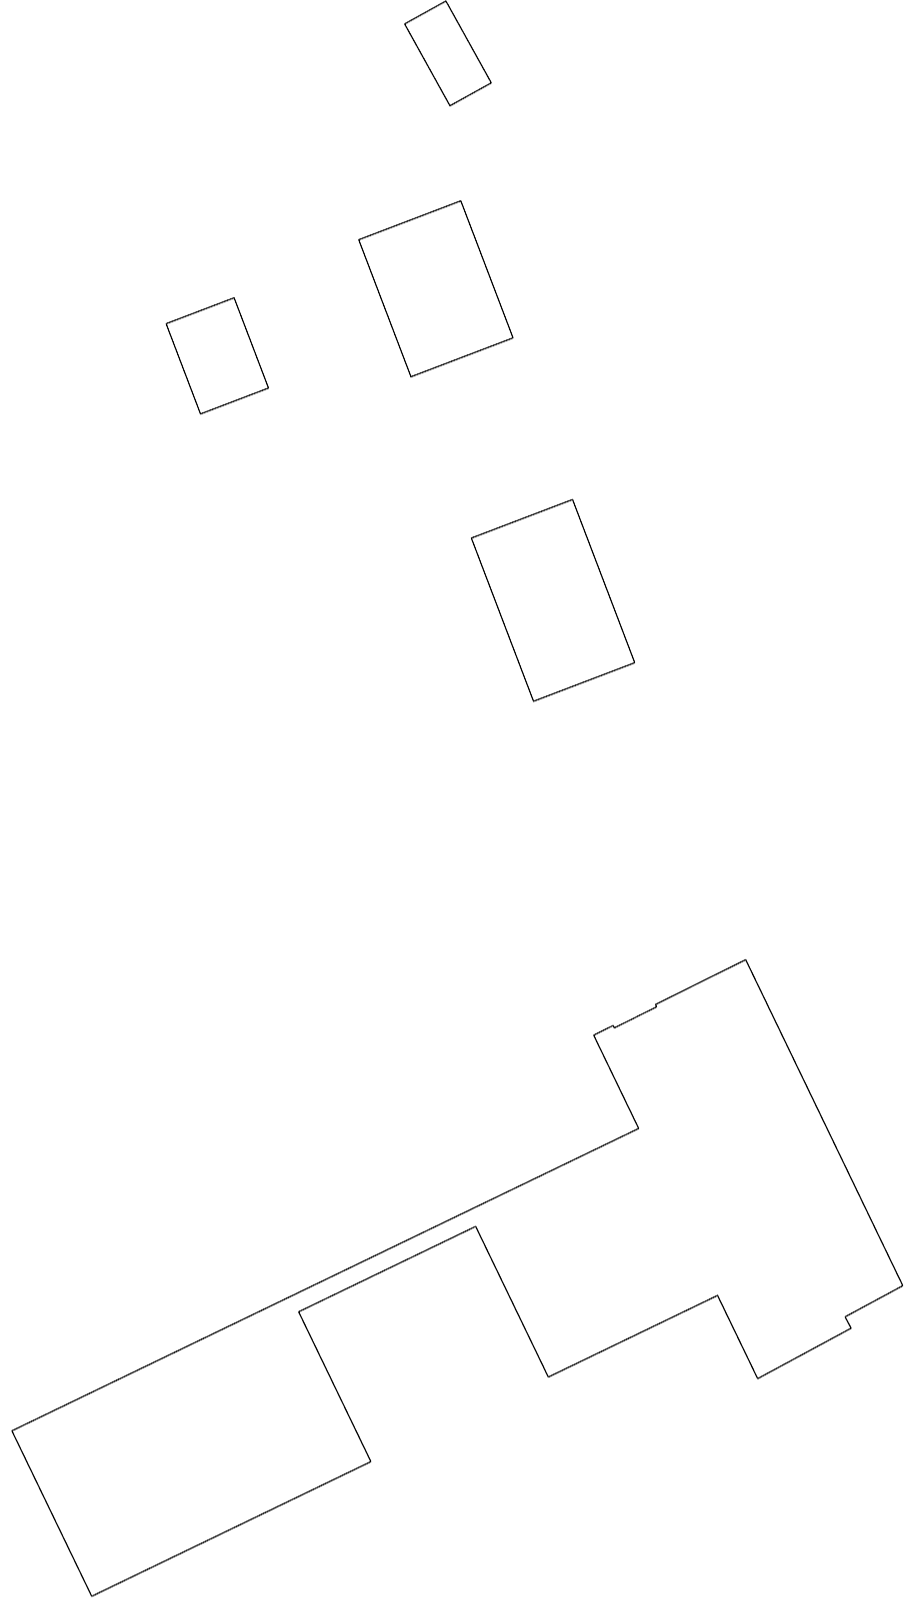

Residential Block
Block number = 01
STONE
First Floor
G.E.A. = 482.11
G.L.A. = 511.75
T.F.A. = 494.15
N.I.A. =

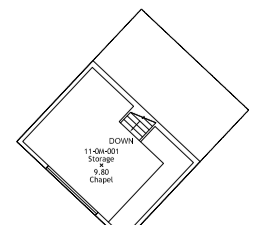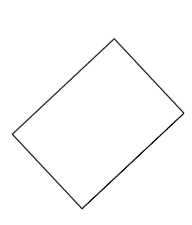

Chapel
Block number = 11
STONE
Middle Floor
G.E.A. = 11.25
G.L.A. = 9.85
T.F.A. = 9.85
N.I.A. =

REV	DESCRIPTION	DATE
-	First Issue	06.01.07

- ISSUE
- APPROVAL
 - COMMENT
 - CONSTRUCTION
 - DRAFT
 - FEASIBILITY
 - INFORMATION
 - PLANNING
 - PRELIMINARY
 - TENDER

NOTES
THIS DRAWING IS NOT TO BE SCALED.
ALL DIMENSIONS ARE IN METRES UNLESS STATED OTHERWISE.
ALL DIMENSIONS ARE TO BE CHECKED ON SITE.
THIS DRAWING IS TO BE READ IN CONJUNCTION WITH ALL OTHER DOCUMENTS, DRAWINGS, ETC.

SITE
The Wilderness Centre
Wilderness Drive
Mitcheldean
Gloucestershire
GL17 0HA

PROJECT
Measured Building Survey

DRAWING
First Floor

DRAWN SPINT	SCALE 1:200 @ A0	DATE 06.01.07
----------------	---------------------	------------------

DRAWING NUMBER 067201-004	REVISION -
------------------------------	---------------



Corporate Property Services
Shire Hall, Westgate Street,
Gloucester. GL1 2TG
Tel : (01452) 425750
Fax : (01452) 427129
www.gloucestershire.gov.uk

This map is reproduced from Ordnance Survey material with the permission of Ordnance Survey on behalf of the Controller of Her Majesty's Stationery Office © Crown Copyright. Unauthorised reproduction infringes Crown copyright and may lead to prosecution or civil proceedings. Gloucestershire County Council. 100019134 2007